




1 FRONT ELEVATION
 SCALE: 1/8" = 1'-0"
 REF: 2/4&L 2/4&L 4/4&L



2 RIGHT SIDE ELEVATION
 SCALE: 1/8" = 1'-0"
 REF: 2/4&L 2/4&L 4/4&L



3 LEFT SIDE ELEVATION
 SCALE: 1/8" = 1'-0"
 REF: 2/4&L 2/4&L 4/4&L

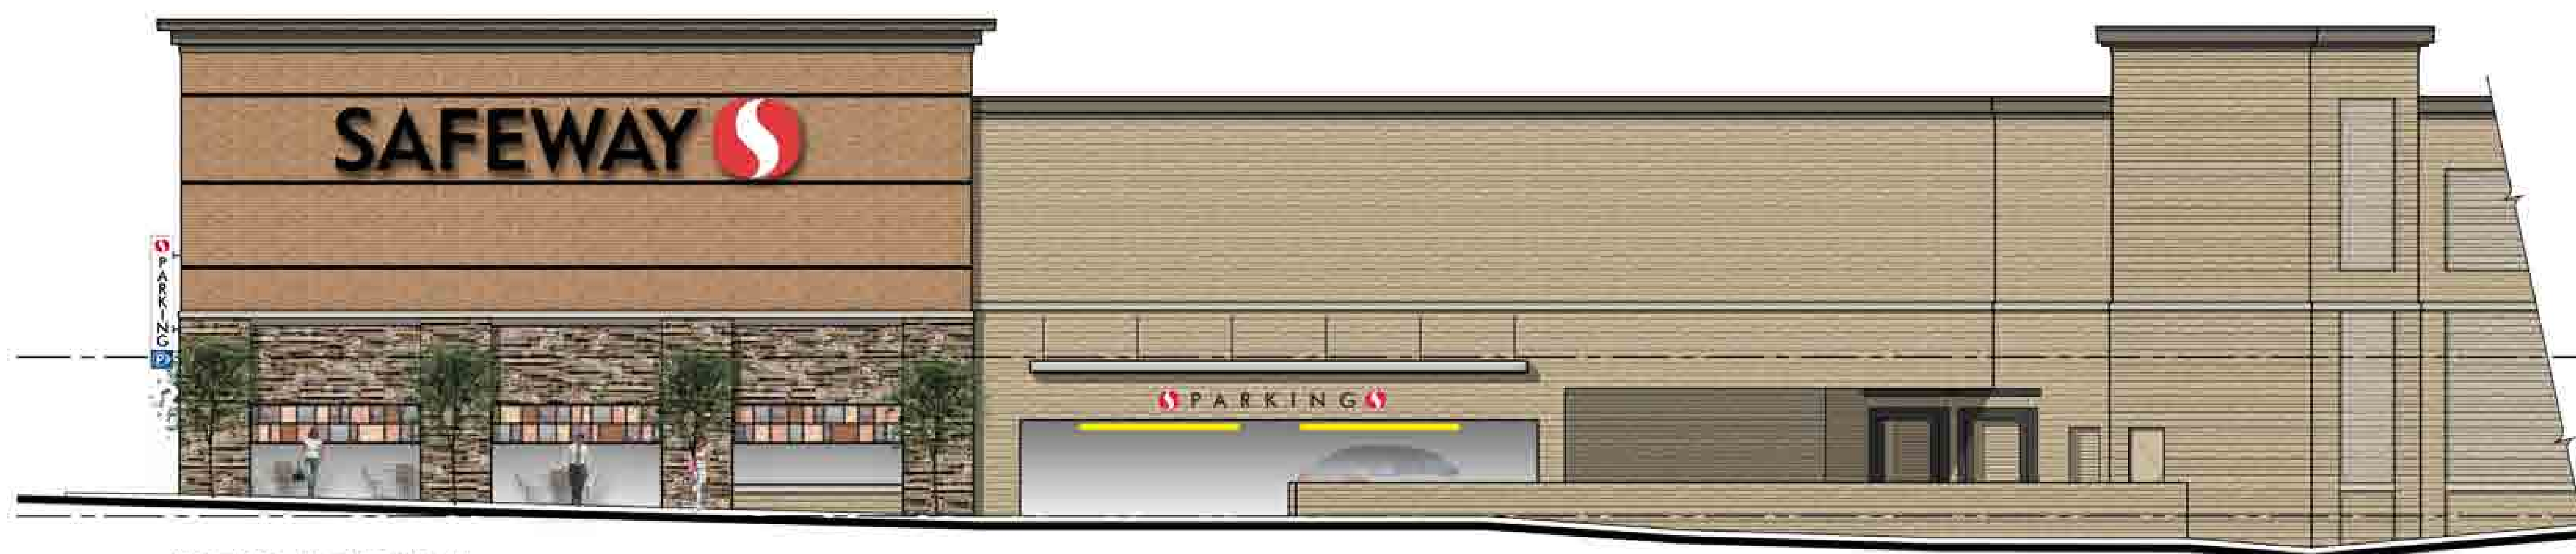

4 REAR ELEVATION
 SCALE: 1/8" = 1'-0"
 REF: 2/4&L 2/4&L 4/4&L

**FREEMAN
 MORGAN
 architects**

7229 FOREST AVENUE, SUITE 209
 HENRICO, VIRGINIA 23226
 (804) 282-9700 FAX (804) 282-9267

SAFEGWAY 
 STORE #2797 OLNEY, MARYLAND